


XREF'S
Resolved
ELA_A0_CM
ELA_A0_KA
ELA_MISA_AG
ELA_MISA_AP
ELA_MISA_AS
ELA_MISA_AZ
REG-DCON
ZG-2234H
x9316rx
x9319cn
x9319px
x9319sf
x9322rx
x9322sf
Unresolved
X93160P
X93190P
X93220P
x9319ut
x9319vg
LTSCALE
1=1

c:\work\ELA\MISA_AS01.dwg
10/20/08 11:11 : eackerm 0E5396

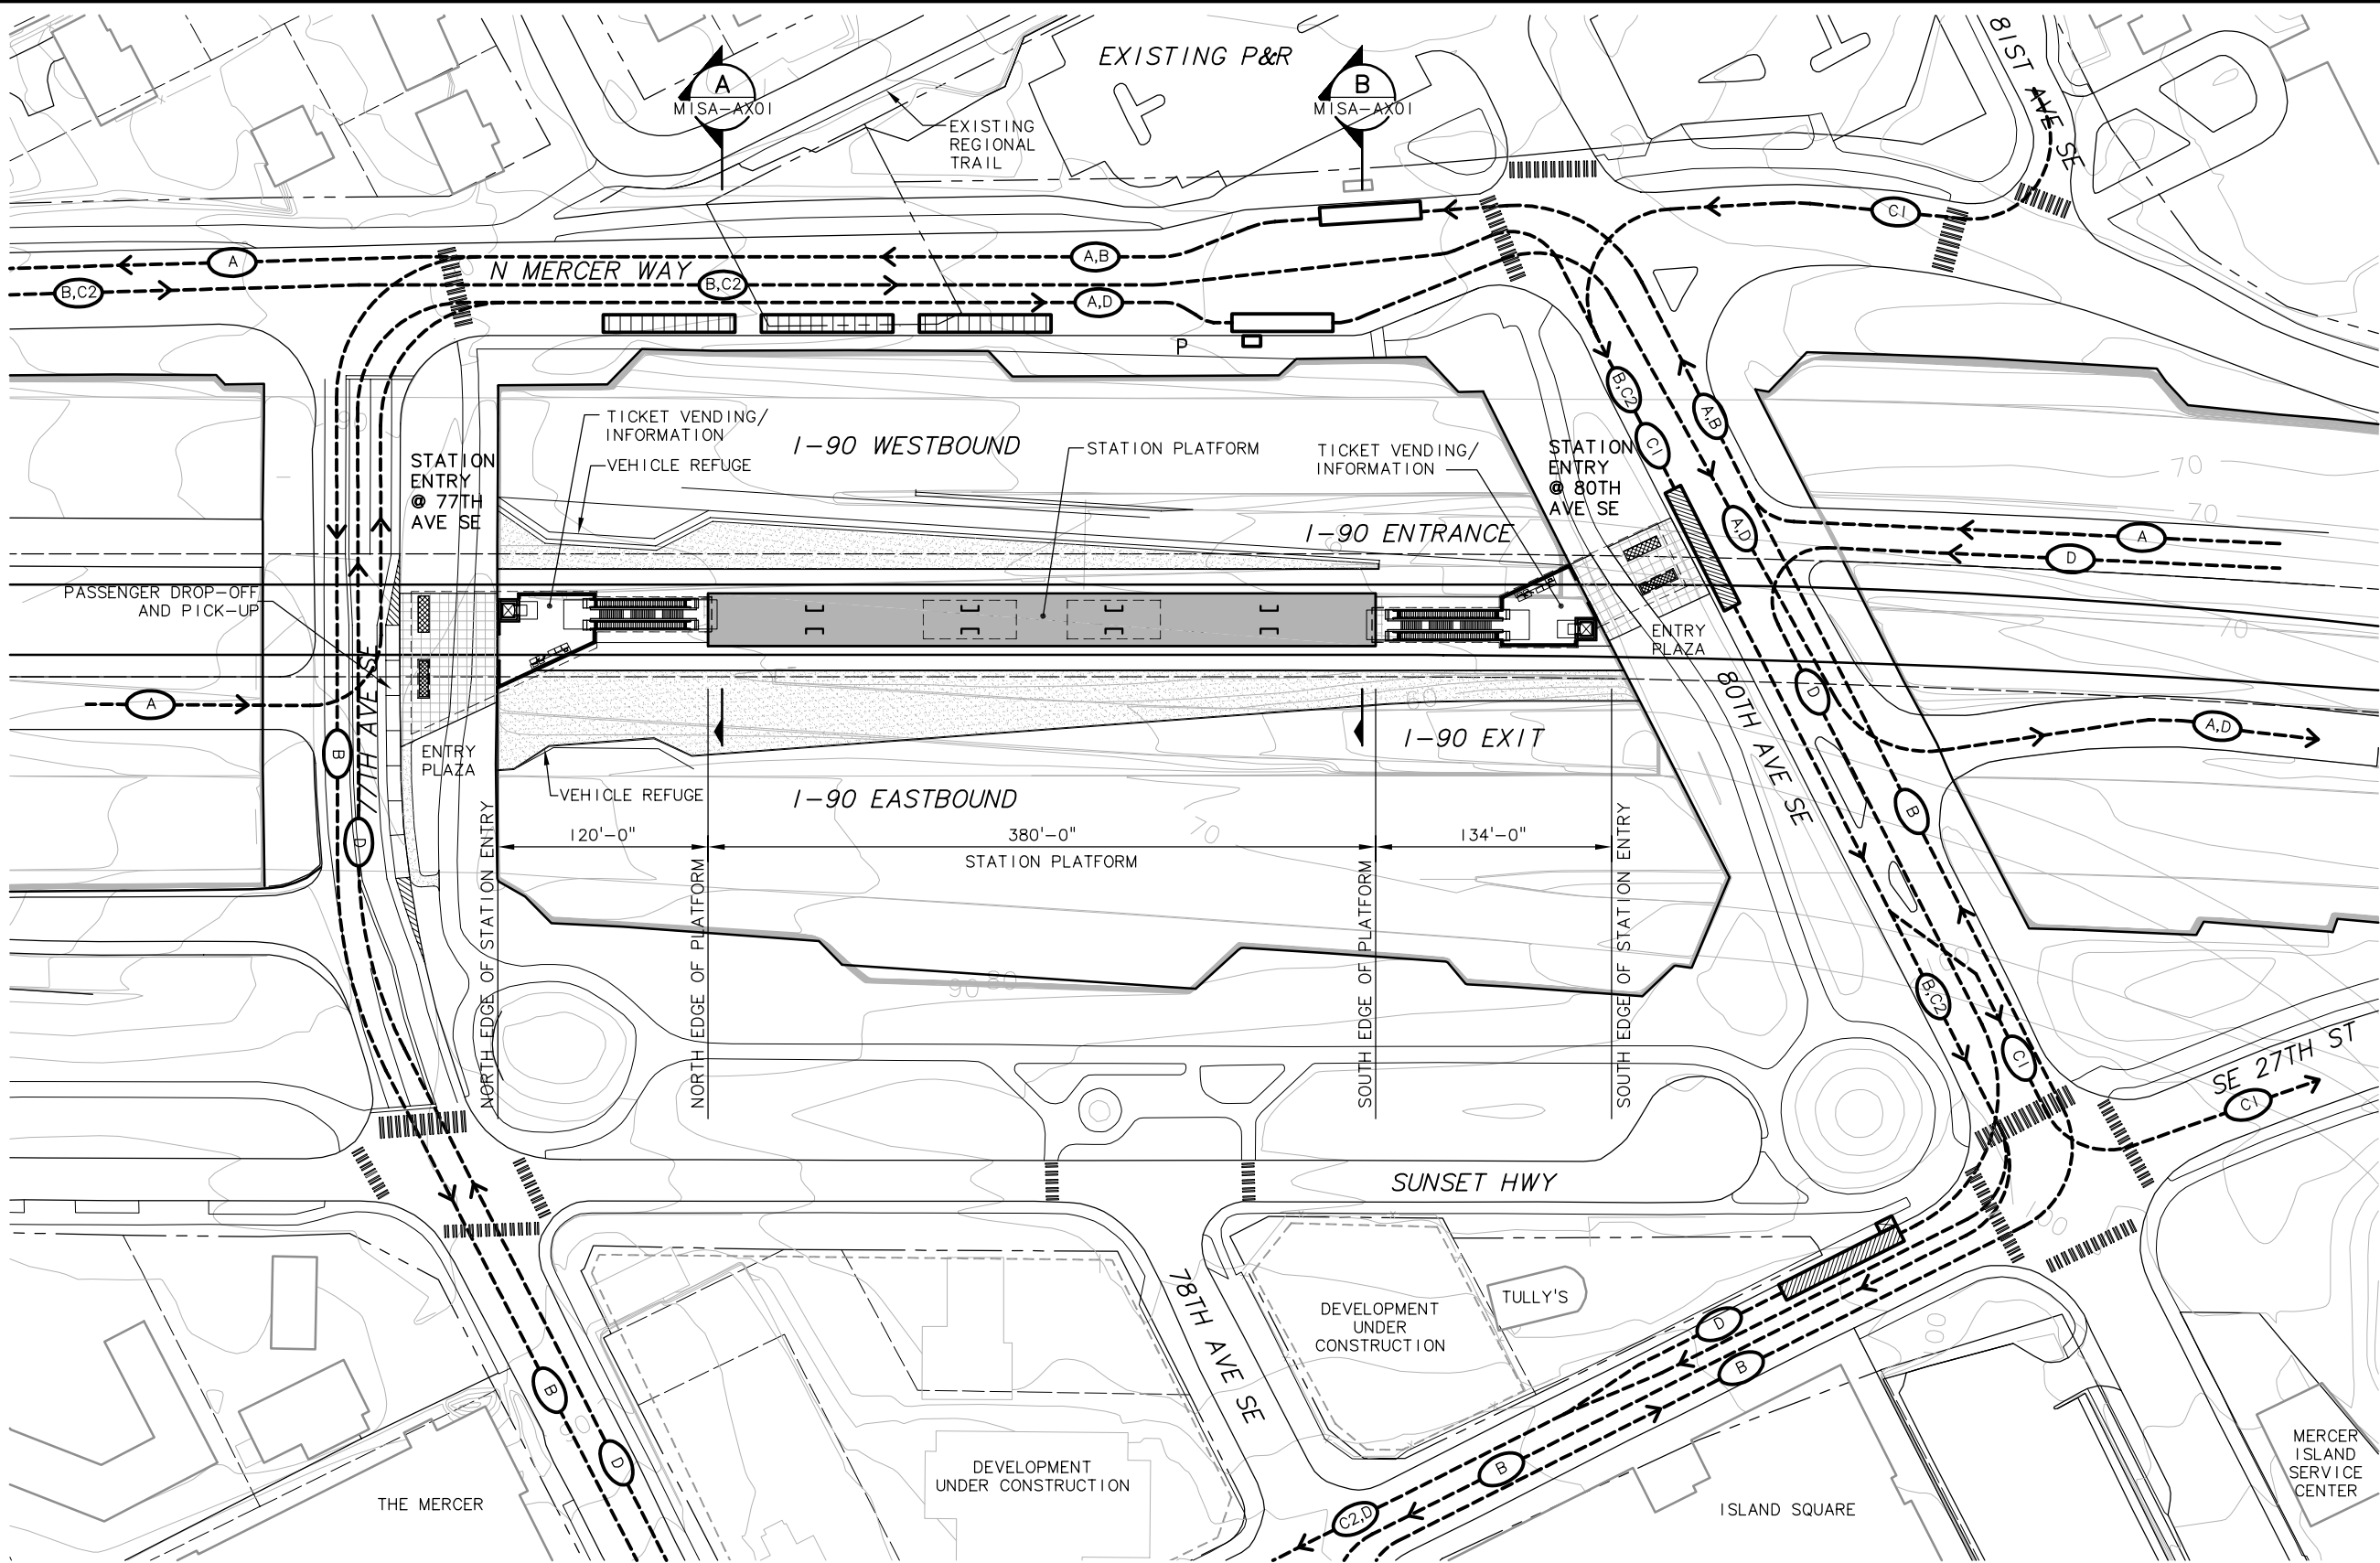

NOTES

I. ALIGNMENT A1

SYMBOLS KEY

	NEW BUS STOP
	EXISTING BUS STOP
	BUS LAYOVER
	NEW BUS SHELTER
	PARATRANSIT STOP
	BUS ROUTE : 216
	BUS ROUTE : 201, 204
	BUS ROUTE : 203, 213 (EAST OF 80TH AVE SE)
	BUS ROUTE : 203, 213 (WEST OF 80TH AVE SE)
	BUS ROUTE : 554
	BIKE STORAGE
	BIKE RACKS
	CROSSWALK
	LANDSCAPE
	TICKET VENDING/ INFORMATION
	TRACK
	TRAIN



STATION ACCESS PLAN

SCALE: 1" = 50'

						Designed By:
						Drawn By:
						Checked By:
						Approved By:
No.	Date	Dsn.	Chk.	App.	Revisions	

DE IS
CONCEPTUAL

CH2MHILL
IN ASSOCIATION WITH

PARSONS & INCA
ENGINEERS INC.

Submitted:

Date:



STREETER & ASSOCIATES
ARCHITECTS AIA • PLLC

180 UNIVERSITY STREET
206-821-9270

SEATTLE, WA 98101-2001
(FAX) 206-821-7715

Approved:



Date:

Scale:

1"=50'-0"

Filename:

ELA\MISA_AS01.dwg

Contract No.:

EL_SEG_A

Date:

**EAST LINK PROJECT
SEGMENT A**

MERCER ISLAND STATION
I-90 ALTERNATIVE A1
STATION ACCESS PLAN



Drawing No.:


MISA-AS01

Sheet No.:

G-A26


Rev.:

XREF'S
Resolved
ELA_MISA_AX
REG-DCON
20-2234H
Unresolved
LTSCALE
1=1

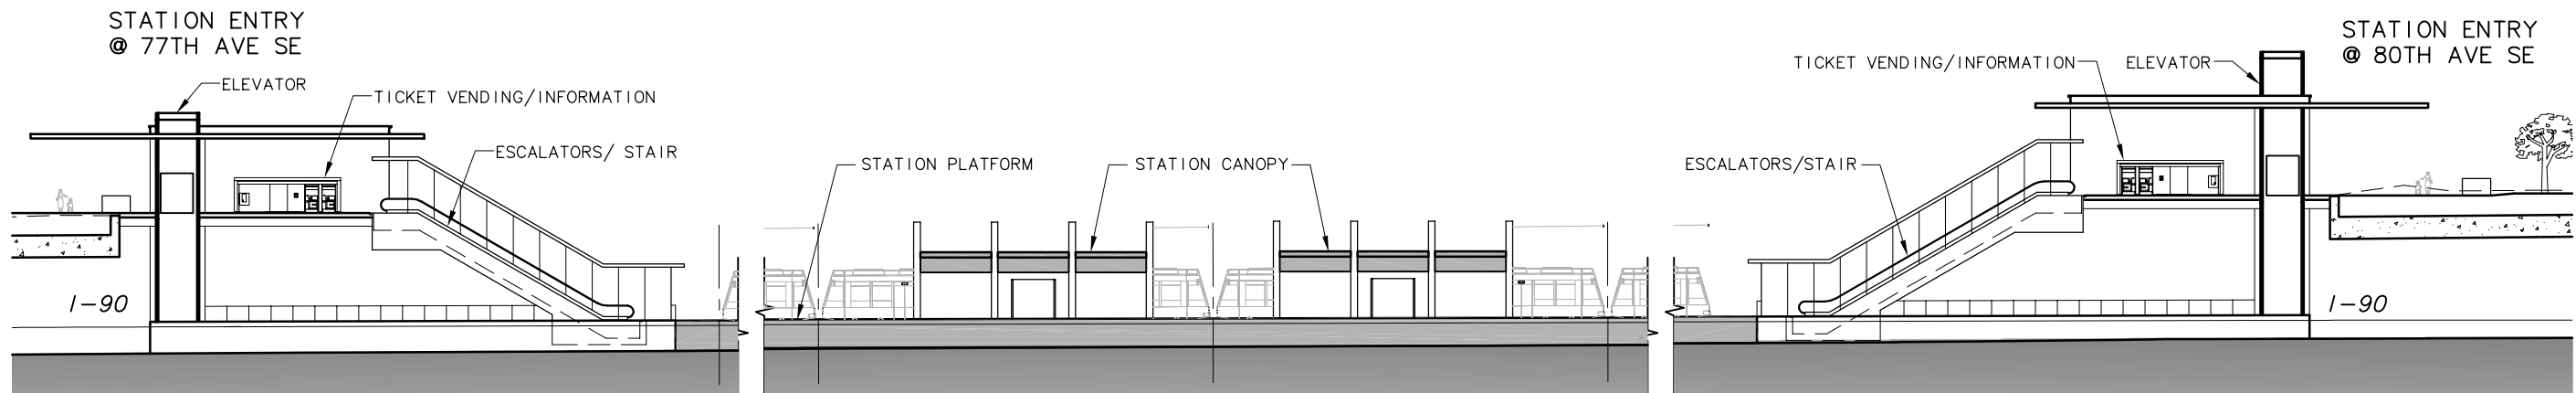

ELEVATION


SCALE: 1" = 20'

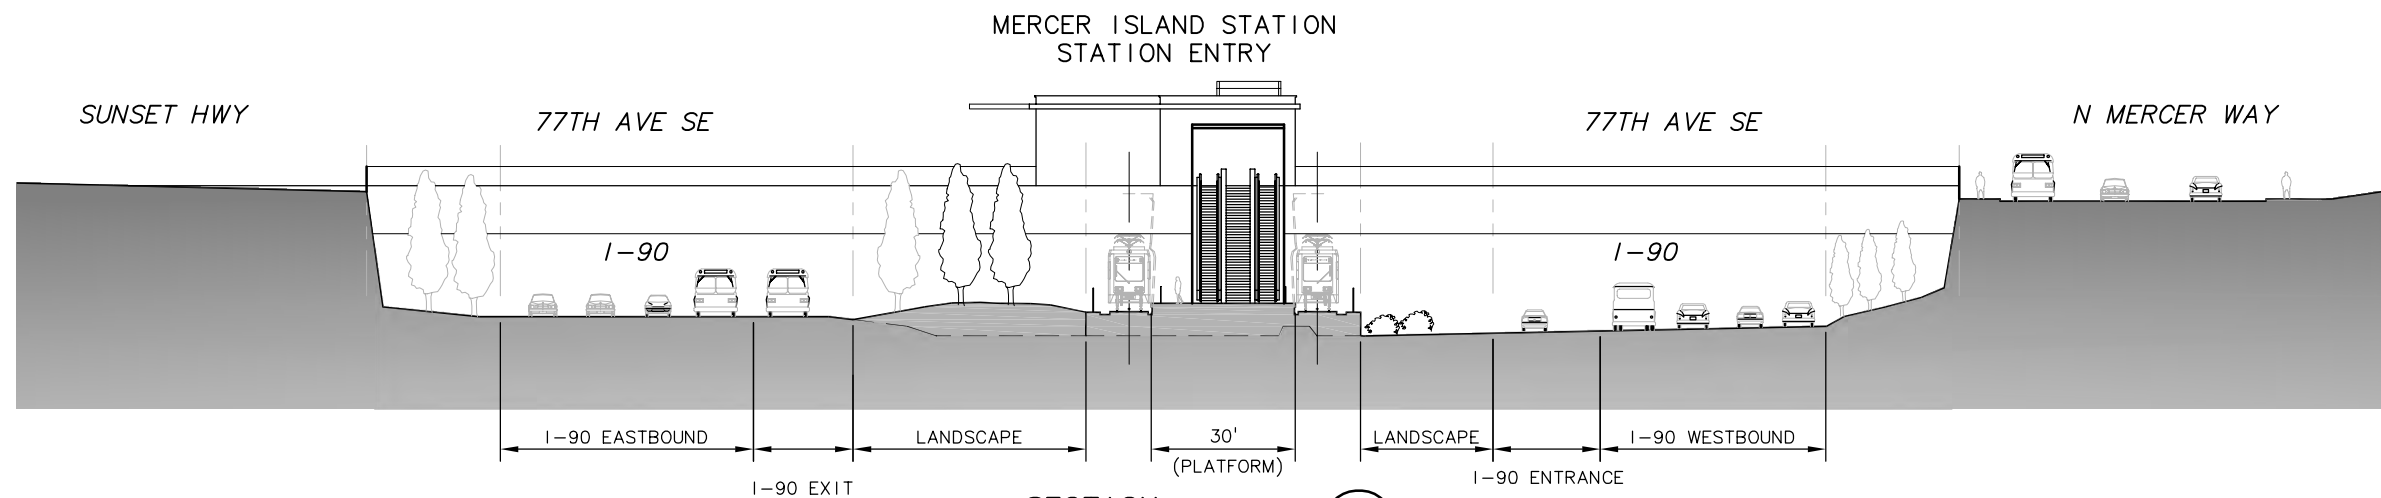

SECTION

SCALE: 1" = 20'

A
MISA-AX01
MISA-AS01

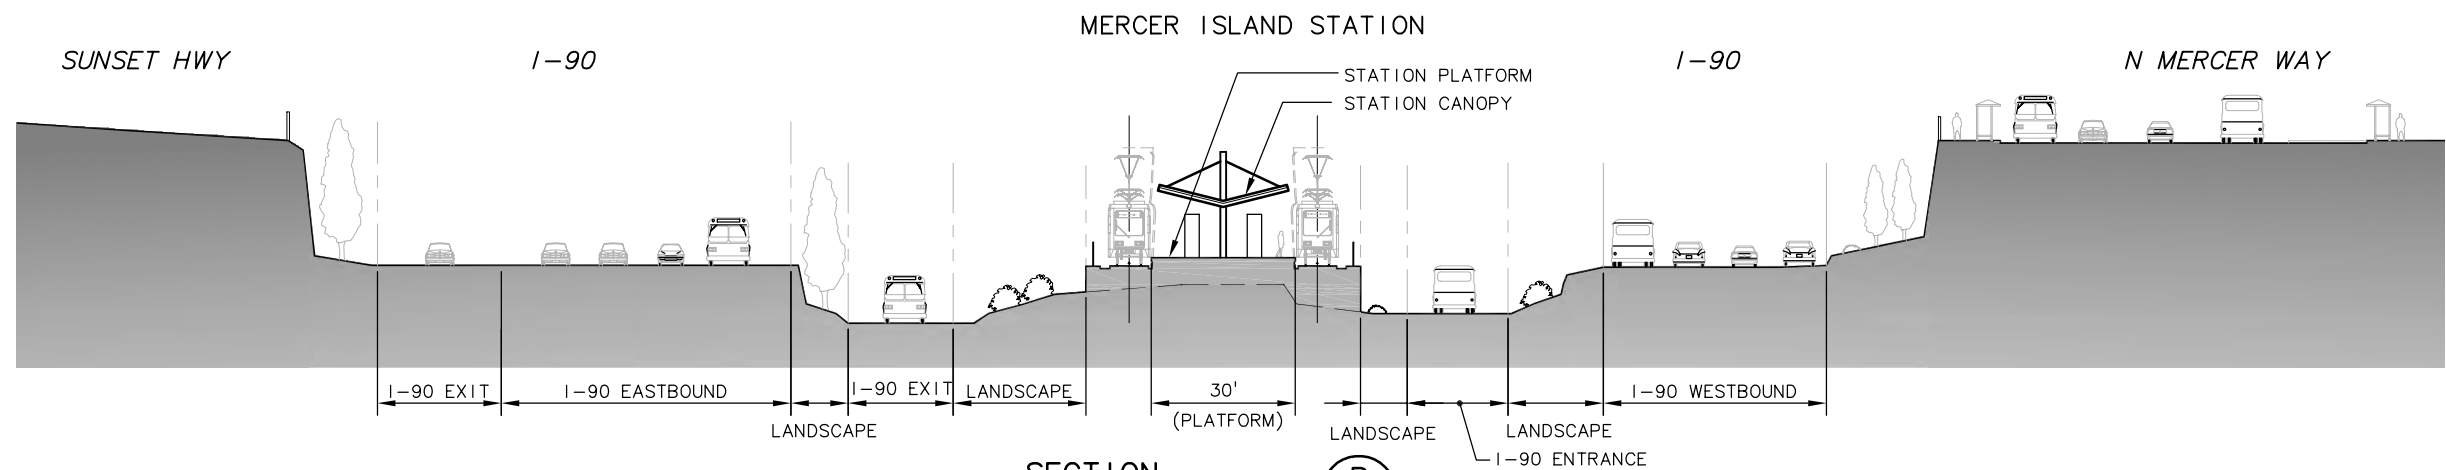

SECTION

SCALE: 1" = 20'

B
MISA-AX01
MISA-AS01



c:\work\ELA\MISA_AX01.dwg
10/16/08 08:34 : eackerm 0E5396

						Designed By:
						Drawn By:
						Checked By:
						Approved By:
No.	Date	Dsn.	Chk.	App.	Revisions	

DE IS
CONCEPTUAL

CH2MHILL
IN ASSOCIATION WITH
PARSONS & INCA
ENGINEERS INC.

Submitted:

Date:



STREETER & ASSOCIATES
ARCHITECTS AIA • PLLC

185 UNIVERSITY STREET
206-821-9270

SEATTLE, WA 98101-2001
(FAX) 206-421-7715

Approved:



Date:

Scale:	1"=20'-0"
Filename:	ELAIMISA_AX01.dwg
Contract No.:	EL_SEG_A
Date:	

**EAST LINK PROJECT
SEGMENT A**

MERCER ISLAND STATION
I-90 ALTERNATIVE A1
ELEVATION AND SECTIONS




Drawing No.:	MISA-AX01
Sheet No.:	G-A27
Rev.:	

XREF'S
Resolved
ELA_A0_CM
ELA_A0_KA
ELA_MISAAG_A
ELA_MISAAP_A
ELA_MISAAS_I
ELA_MISA_AZ
REG-DCON
ZG-2234H
x9316rx
x9319cn
x9319px
x9319pf
x9322rx
x9322sf
Unresolved
X9316OP
X9319OP
X9322OP
x9319ut
x9319vg

LTSCALE
1=1

c:\work\ELA\MISA_AS02.dwg
10/20/08 11:12 : eackerm 0E5396

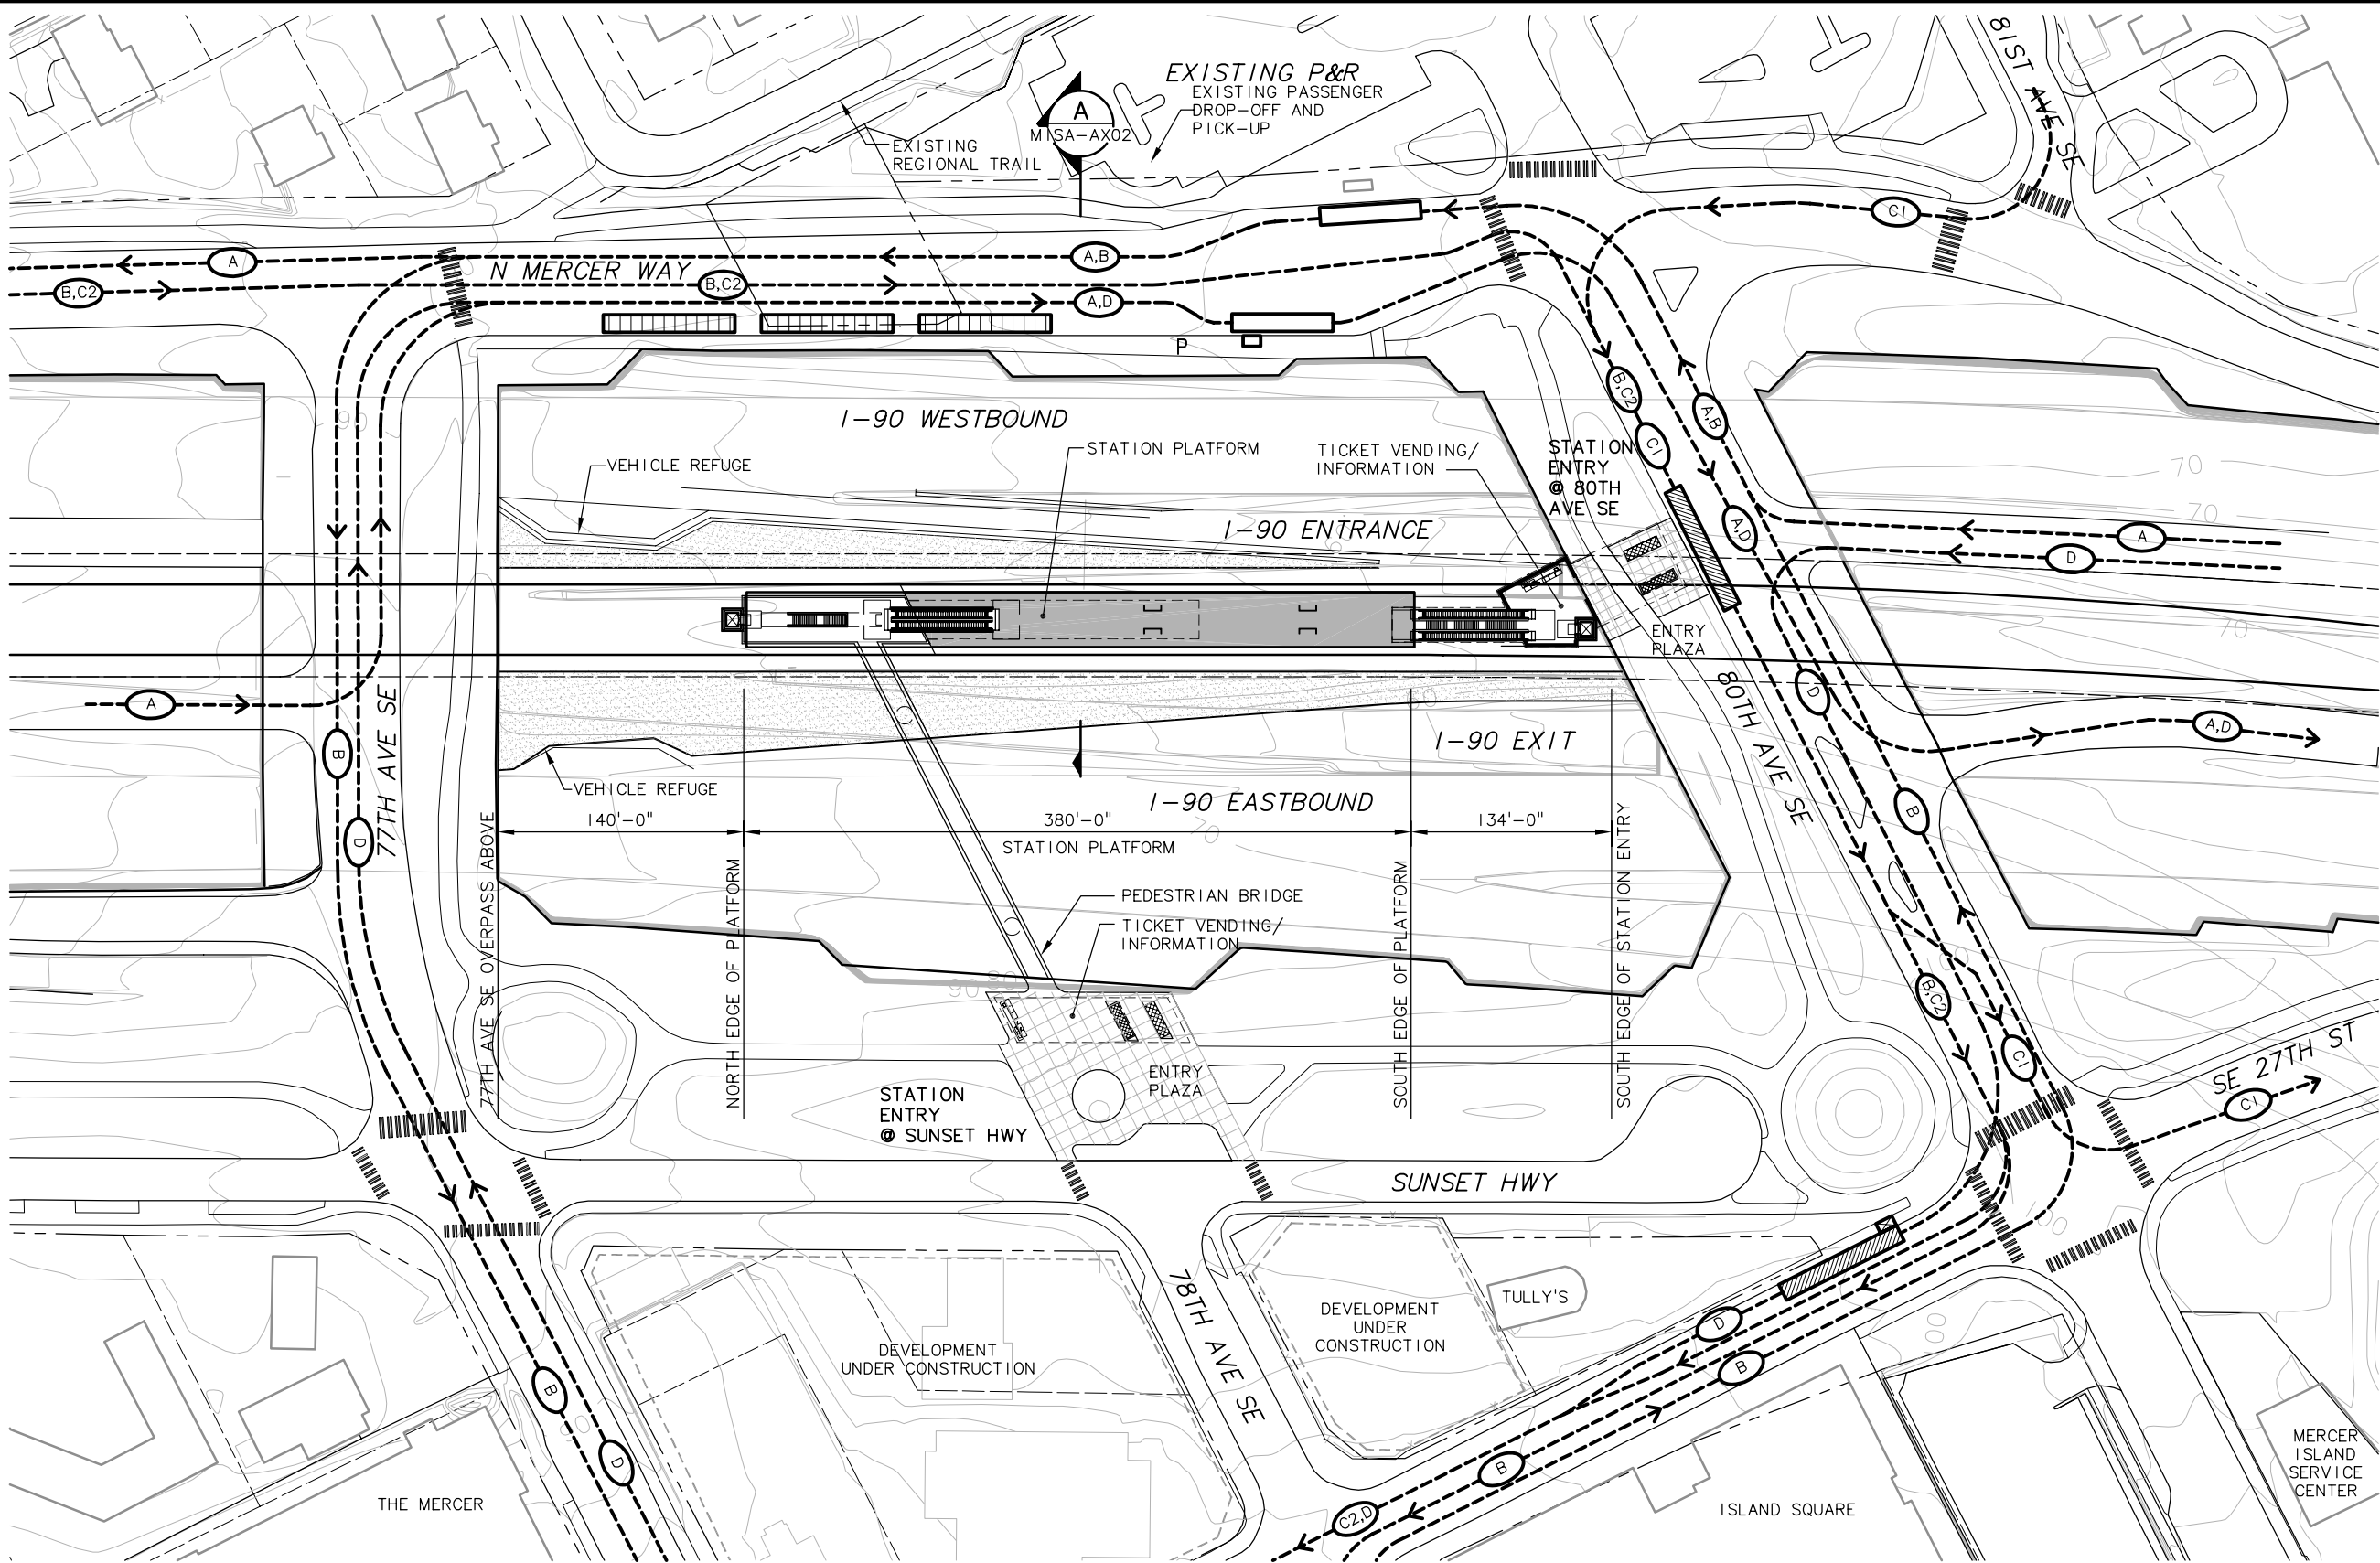

NOTES

I. ALIGNMENT A1

SYMBOLS KEY

	NEW BUS STOP
	EXISTING BUS STOP
	BUS LAYOVER
	NEW BUS SHELTER
	PARATRANSIT STOP
	BUS ROUTE : 216
	BUS ROUTE : 201, 204
	BUS ROUTE : 203, 213 (EAST OF 80TH AVE SE)
	BUS ROUTE : 203, 213 (WEST OF 80TH AVE SE)
	BUS ROUTE : 554
	BIKE STORAGE
	BIKE RACKS
	CROSSWALK
	LANDSCAPE
	TICKET VENDING/ INFORMATION
	TRACK
	TRAIN



50 25 0 50 100
SCALE IN FEET

STATION ACCESS PLAN

SCALE: 1" = 50'

Designed By:

Drawn By:

Checked By:

Approved By:

DEIS
CONCEPTUAL

CH2MHILL

IN ASSOCIATION WITH

PARSONS & INCA
ENGINEERS INC.

Submitted:

Date:

Approved:

SOUNDTRANSIT

180 UNIVERSITY STREET
206-821-9270

SEATTLE, WA 98101-2001
(FAX) 206-821-7715

Date:

Scale:

1"=50'-0"

Filename:

ELA\MISA_AS02.dwg

Contract No.:

EL_SEG_A

Date:

**EAST LINK PROJECT
SEGMENT A**

MERCER ISLAND STATION W/ PEDESTRIAN BRIDGE
I-90 ALTERNATIVE A1
STATION ACCESS PLAN

Drawing No.:


MISA-AS02

Sheet No.:

G-A28


Rev.:

XREF'S
Resolved
ELA_MISA_AX
REG-DCON
20-2234H
Unresolved
LTSCALE
1=1

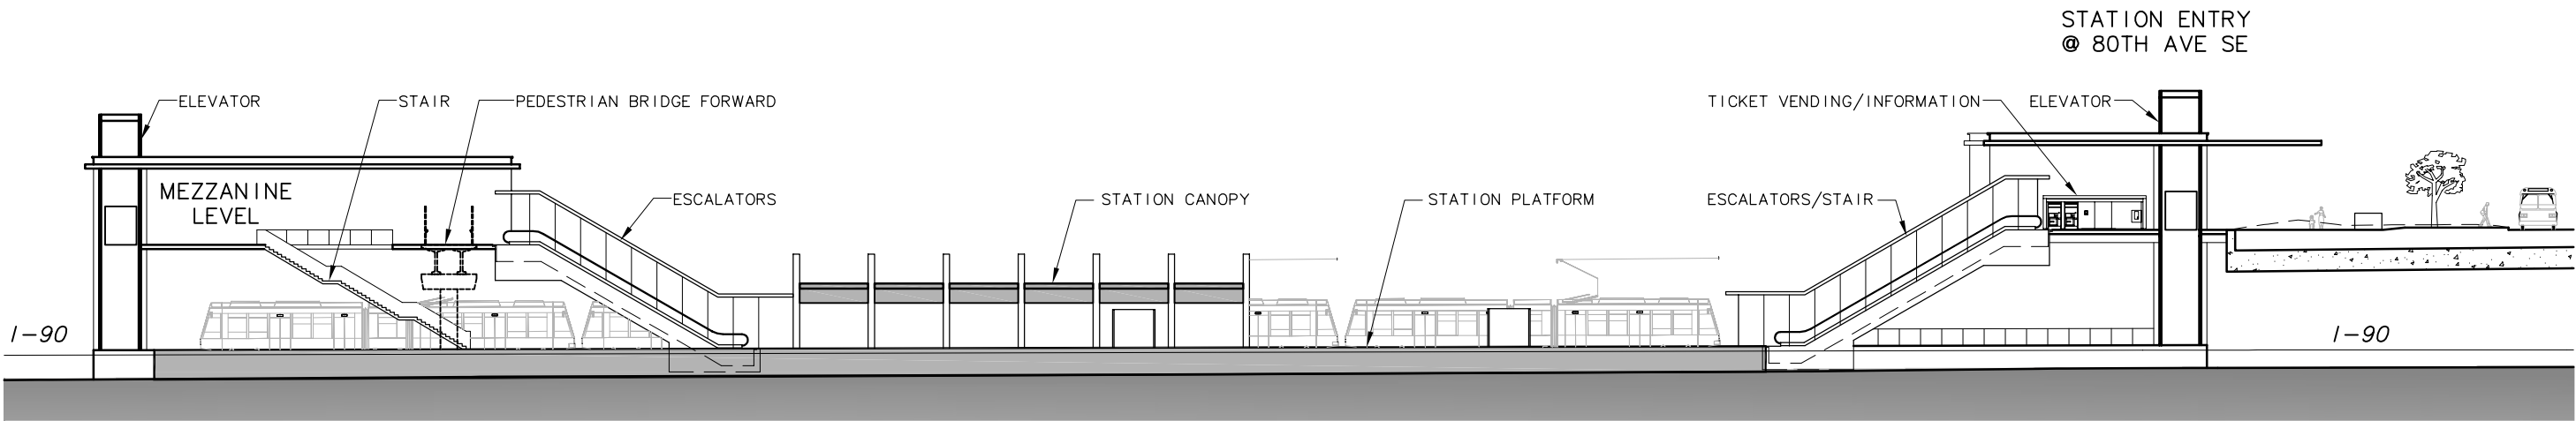

ELEVATION

SCALE: 1" = 20'

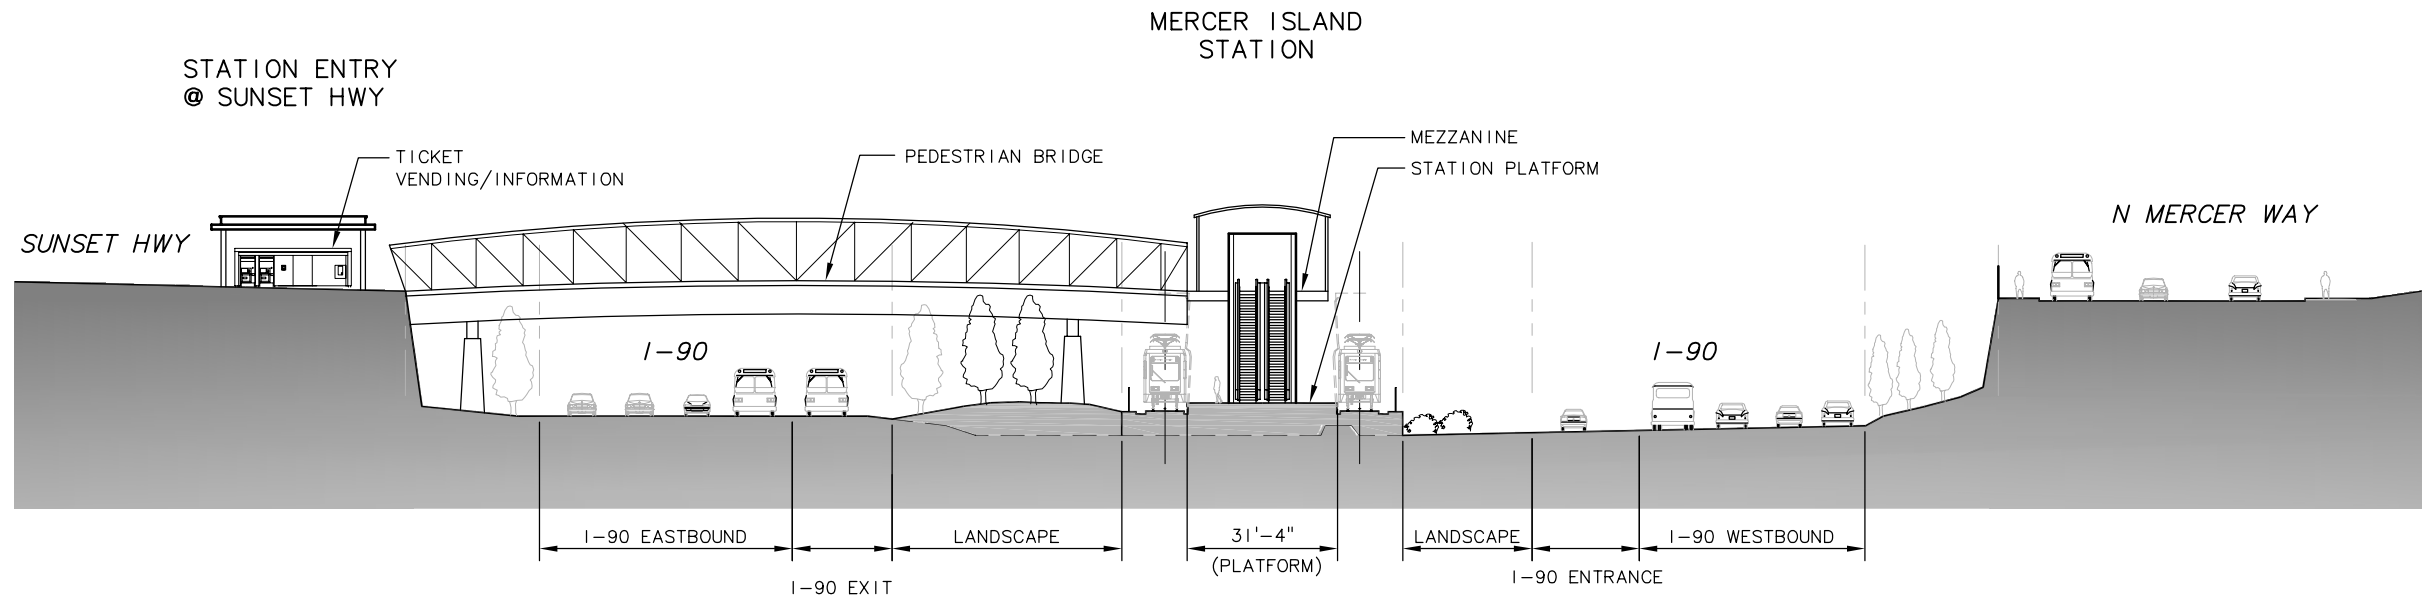

SECTION

SCALE: 1" = 20'

A
MISA-AX01
MISA-AS01

20 10 0 20 40
SCALE IN FEET

						Designed By:
						Drawn By:
						Checked By:
						Approved By:
No.	Date	Dsn.	Chk.	App.	Revisions	

DE IS
CONCEPTUAL

CH2MHILL
IN ASSOCIATION WITH
PARSONS & INCA
ENGINEERS INC.



STREETER & ASSOCIATES
ARCHITECTS AIA • PLLC
185 UNIVERSITY STREET
206-821-9270
SEATTLE, WA 98101-2001
(FAX) 206-421-7715



Scale:	1"=20'-0"
Filename:	ELAIMISA_AX02.dwg
Contract No.:	EL_SEG_A
Date:	

**EAST LINK PROJECT
SEGMENT A**
MERCER ISLAND STATION W/ PEDESTRIAN BRIDGE
I-90 ALTERNATIVE A1
ELEVATION AND SECTIONS



Drawing No.:	MISA-AX02
Sheet No.:	G-A29
Rev.:	